




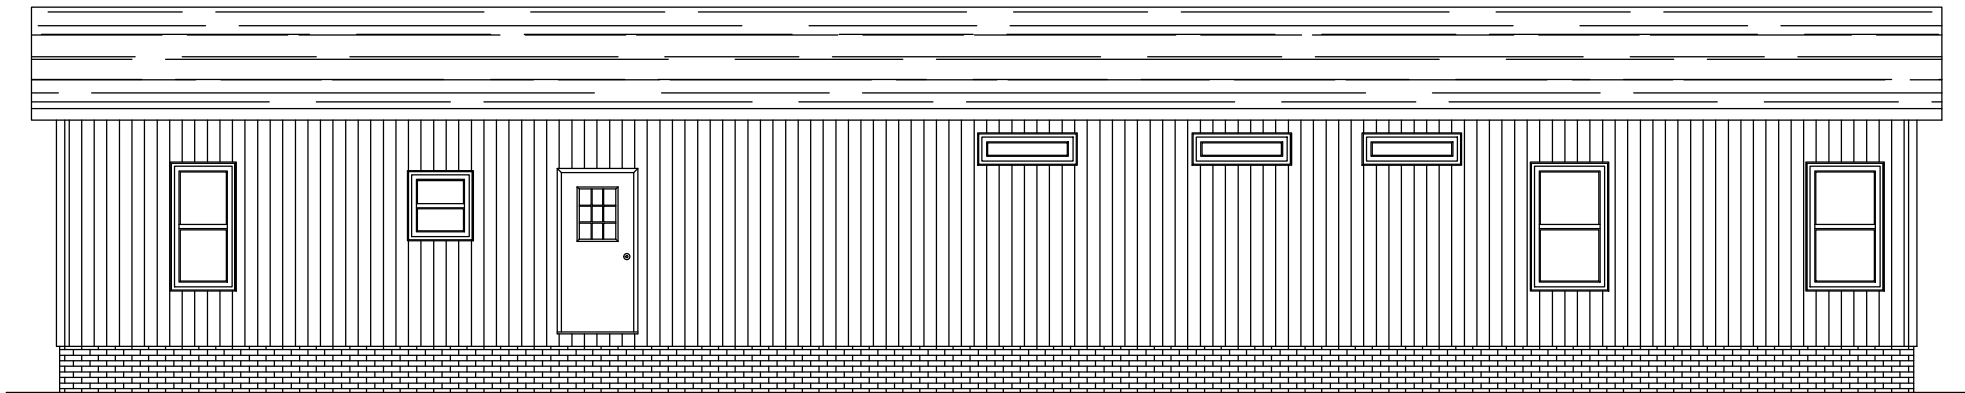


REAR ELEVATION

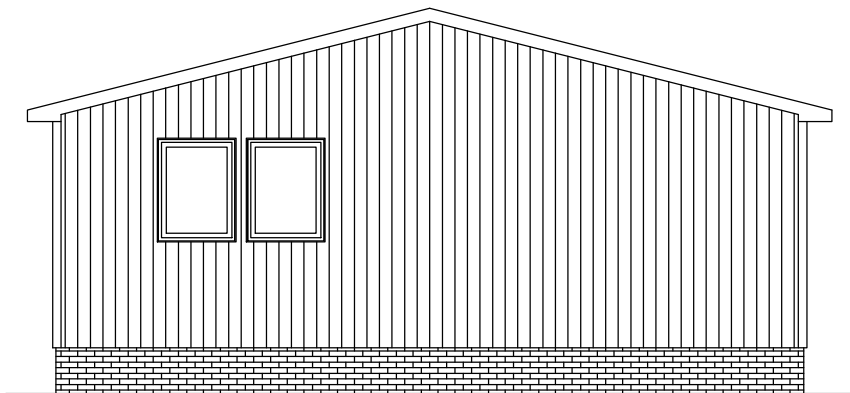

LEFT SIDE ELEVATION

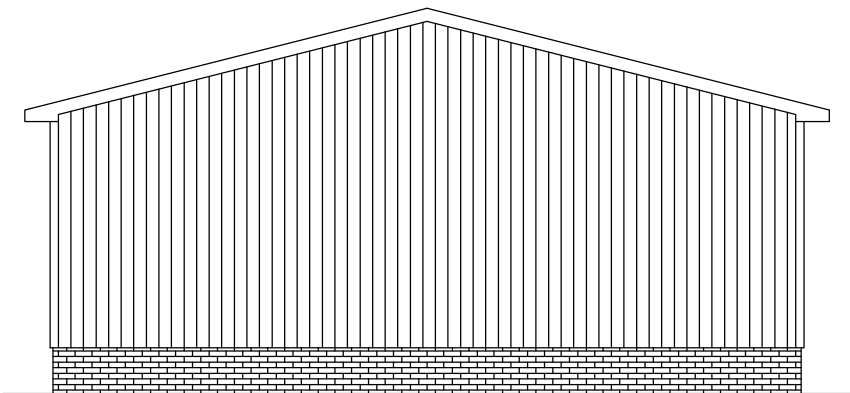

RIGHT SIDE ELEVATION

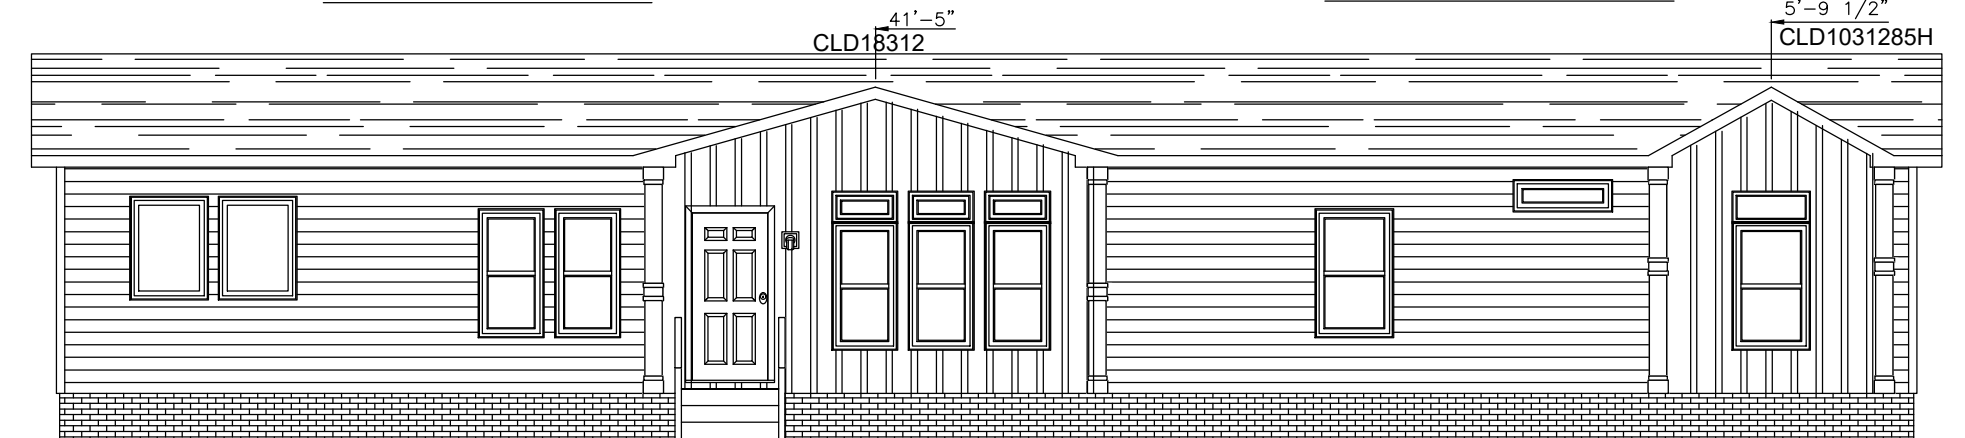

FRONT ELEVATION

2220 SQ.FT. (STD PLAN "CONDITIONED")
SQ.FT. (W/OPT. PORCH/RECESS "CONDITIONED")

CMH MANUFACTURING	Model #: SAP32744B	Drawing #:
	Date: 2/13/13	Scale: NTS
Product Designer: R. Bruner		32x74' SCHULT ALPINE
ELEVATION		


20 lb ROOF LOAD SIDEWALL OPENING PIER LOAD 32' BOX WIDTH	SIDEWALL OPENING (FT) REQUIRED PIER LOAD (LBS)					
	3	4	5	6	8	10
	1244	1413	1581	1750	2088	2425

*FOR 30 lb & 40 lb ROOF LOAD REFER TO TABLES 7b & 7c IN THE INSTALLATION MANUAL.

PIER LOAD 20lb. ROOF LOAD	
COLUMN PIER #	COLUMN LOAD (lbs)
PIER # 1	1450
PIER # 2	1450
PIER # 3	3963
PIER # 4	3963

PIER LOAD 30lb. ROOF LOAD	
COLUMN PIER #	COLUMN LOAD (lbs)
PIER # 1	3000
PIER # 2	3000
PIER # 3	6530
PIER # 4	6530

PIER LOAD 40lb. ROOF LOAD	
COLUMN PIER #	COLUMN LOAD (lbs)
PIER # 1	3650
PIER # 2	3650
PIER # 3	7838
PIER # 4	7838

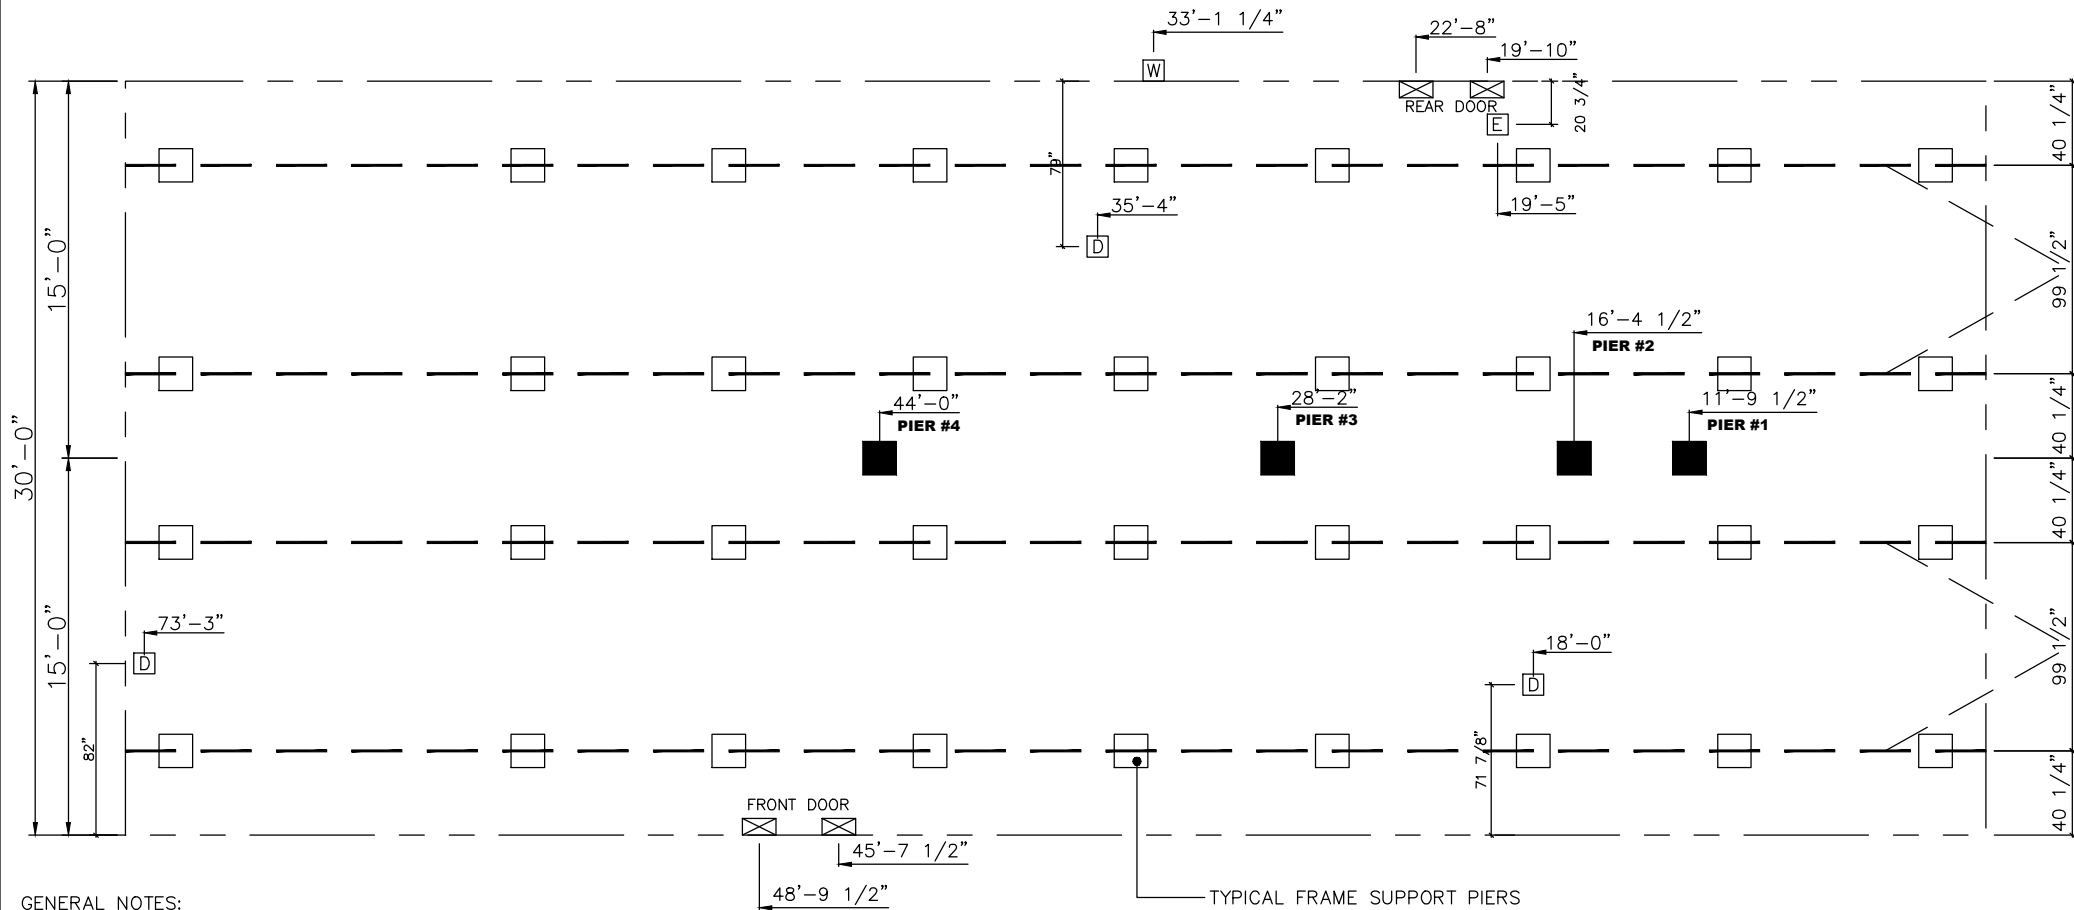

2220 SQ.FT. (STD PLAN "CONDITIONED") #### SQ.FT. (W/OPT. PORCH/RECESS "CONDITIONED")	
CMH MANUFACTURING	Model #: SAP32744B Date: 2/13/13 Scale: NTS
Product Designer: R. Bruner	Drawing #: 32M533
32'x74' SCHULT ALPINE	
PIER LOADS	